

Seal


PROPOSED MULTI-FAMILY BUILDINGS FOR
61 EAST MAIN STREET ASSOC. LLC
61 EAST MAIN STREET
WASHINGTONVILLE, NEW YORK
ORANGE COUNTY

Revisions:


Project No. HAL 2031
Date: 03/08/21
Drawn By: SPO
Reviewed By: BT

Sheet Number:


A-1

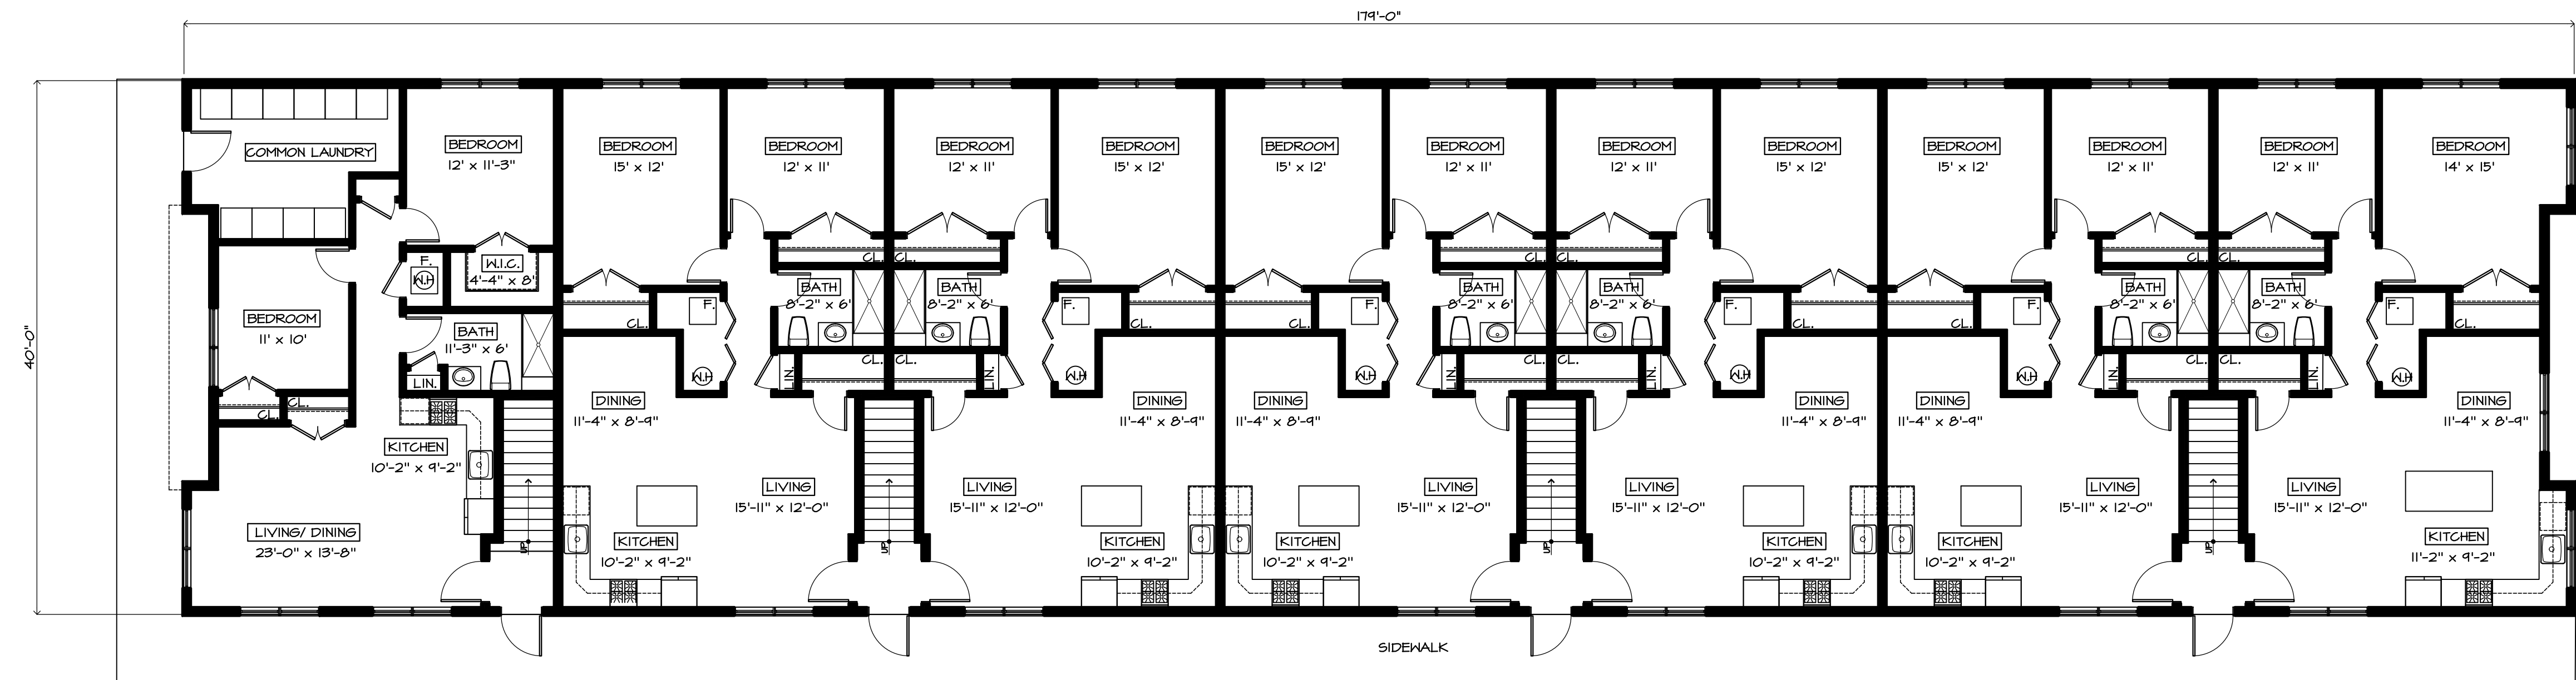

1 PROPOSED FIRST FLOOR PLAN
SCALE: 1/8" = 1'-0" GROSS AREA: 7,079 S.F.

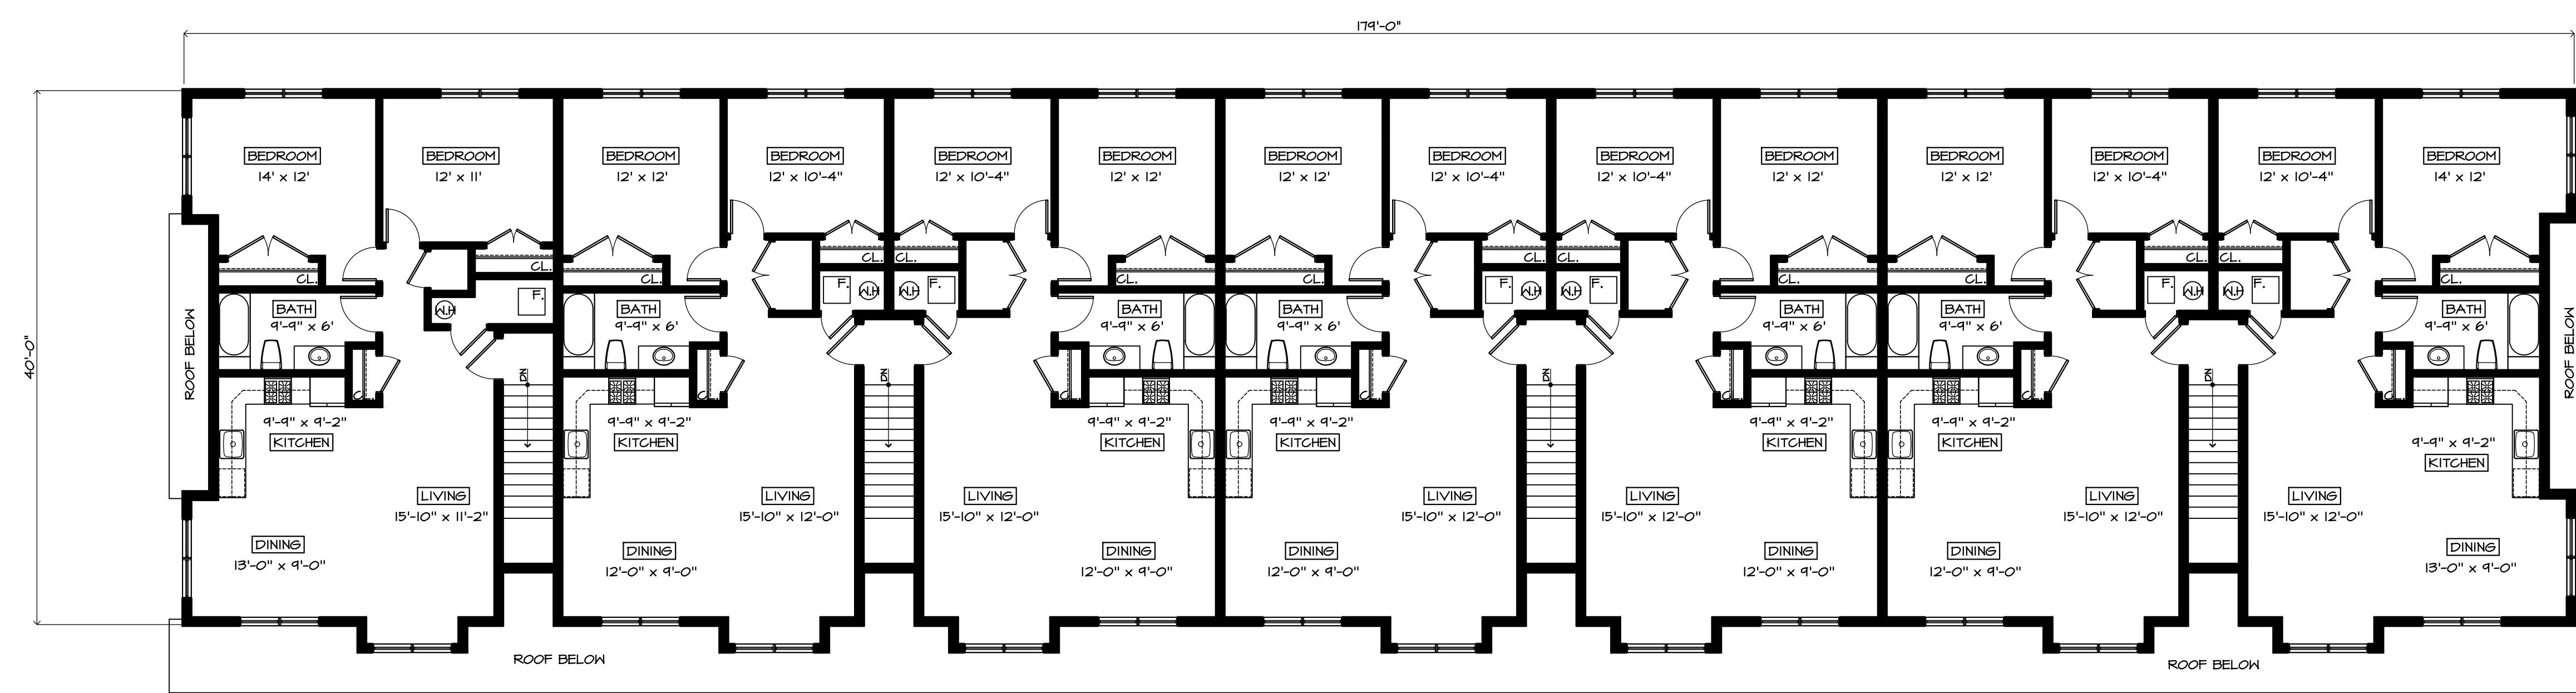

2 PROPOSED SECOND FLOOR PLAN
SCALE: 1/8" = 1'-0" GROSS AREA: 7,079 S.F.

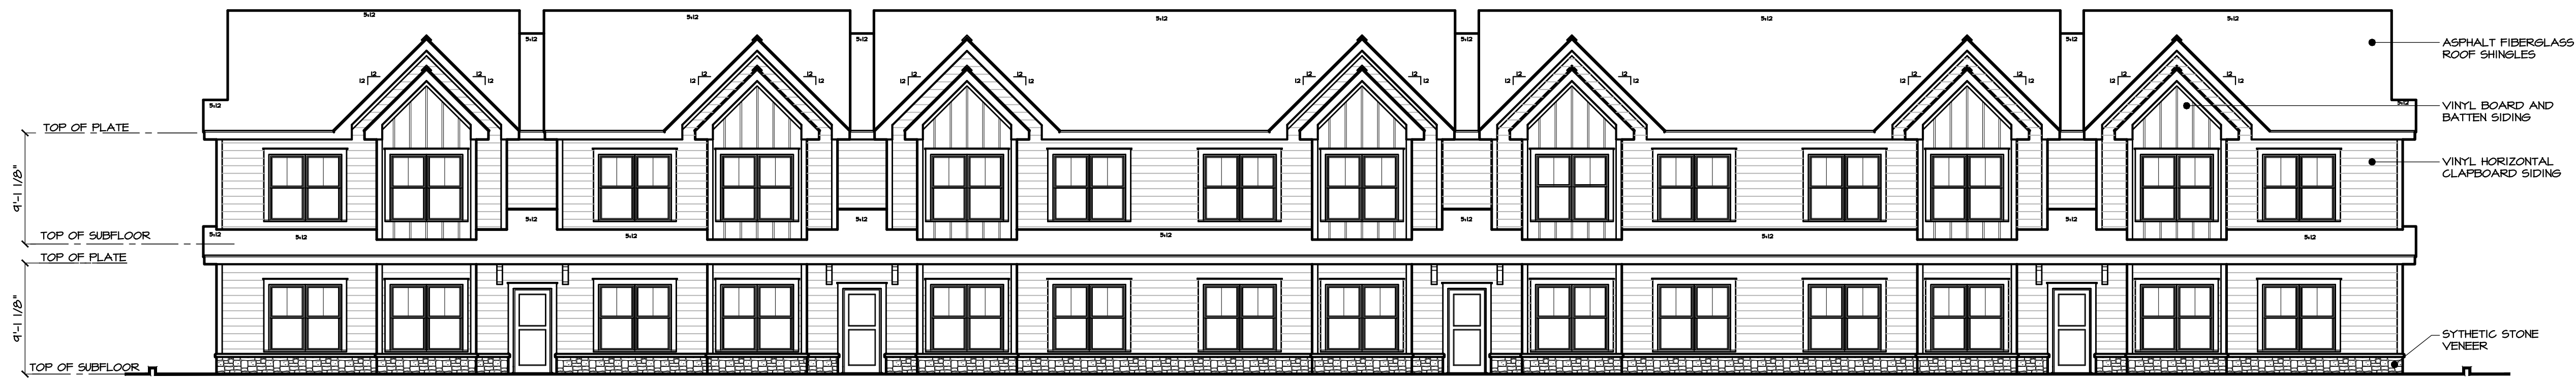

1 WEST/FRONT ELEVATION
A-2 SCALE: 1/8" = 1'-0"



2 EAST/REAR ELEVATION
A-2 SCALE: 1/8" = 1'-0"



3 SOUTH/SIDE ELEVATION
A-2 SCALE: 1/8" = 1'-0"



4 NORTH/SIDE ELEVATION
A-2 SCALE: 1/8" = 1'-0"