

ARCHITECTURAL REVIEW BOARD

VILLAGE OF WASHINGTONVILLE

9 Fairlawn Drive, Washingtonville, N Y 10992

A Plus
parcel

APPLICATION

Tax Map #: 107-3-13

Name: Sunoco

Address: 32 E Main St. Washingtonville, NY.

Telephone: _____

REQUEST REVIEW OF:

FAÇADE Replace sign on store with an externally lit 14 SF sign

SIGN Reface canopy fascia and gas pumps with historic district colors.

OTHER 14

Contractor: Pro Signs

Address: 251 Boot Road, Downingtown, PA 19335

Telephone: 484-883-3640; permits@permexpress.com

FEES:

~~One/two family dwellings, accessory structures \$10.00~~

~~All other applications - \$25.00~~ Amount Rec'd _____ Cash/Check _____

Building Inspector Approval/Date

Stephanie Ruemer 11/7/2023

Applicant Signature/Date

ARCHITECTURAL REVIEW BOARD
VILLAGE OF WASHINGTONVILLE
9 Fairlawn Drive, Washingtonville, N Y 10992

Canopy
Pump
Parcel

APPLICATION

Tax Map #: 107-3-14
Name: Sunoco
Address: 32 E Main St. Washingtonville, NY

Telephone:

REQUEST REVIEW OF:

FAÇADE Alter existing freestanding sign ✓
SIGN Colors to match historic district requirements ✓
OTHER Remove Car Wash cabinet ✓
Remove signage from Pumps

Contractor: Pro Signs
Address: 251 Boot Road, Downingtown, PA 19335
Telephone: 484-883-3640; permits@permexpress.com

FEES:

~~One/two family dwellings, accessory structures - \$10.00~~

~~All other applications - \$25.00~~

Amount Rec'd

Cash/Check

Building Inspector Approval/Date

Stephanie Rumer 11/7/2023
Applicant Signature/Date

* Revised *

SUNOCO


Ultra Image Gas Canopy

33'-0" x 58' x 36"
Qty: 4 Square Columns

Existing Gas Canopy



1 Front Elevation

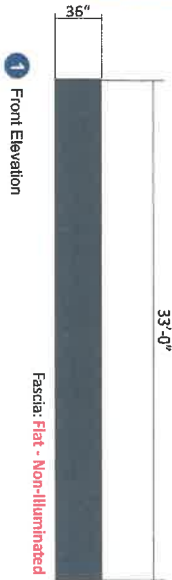

1 Front Elevation




2 Left Elevation



2 Left Elevation




3 Rear Elevation

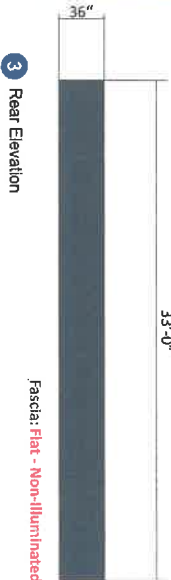

3 Rear Elevation



4 Right Elevation

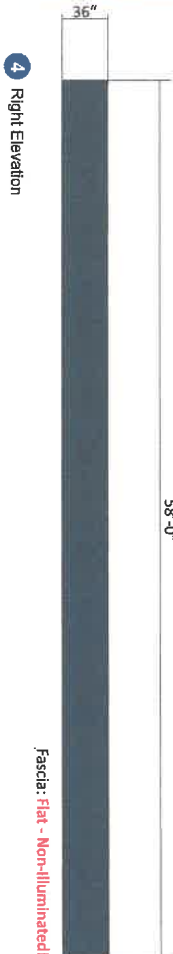


4 Right Elevation

Order Palette | Paint • Vinyl
Benjamin Moore Paint Color:
Hale Navy HC-154

Scope of Work:

Remove existing canopy and fascia & dispose (or cap over existing if only 1 layer of fascia is existing). Contractor to confirm if install will be full removal or cap over application.
Install new square corner kits provided by Ted Heath & new pre-imaged 36" Sunoco Blue/Lt Blue fascia panels.
Fascia to be DIMENSIONAL w/ LED Illumination on front/left/right elevations. Flat, Non-Illuminated fascia to be installed on rear.
Install Qty: 1 Sunoco Wordmark Cloud Sign & Arrow on right elevation
Install Qty: 1 Sunoco diamond on front elevation.

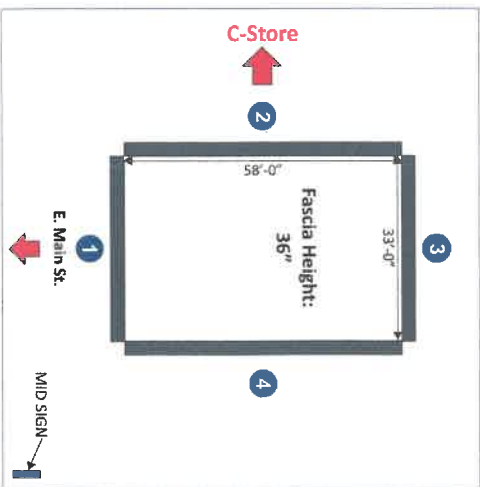

IMAGING THE PETROLEUM INDUSTRY FOR OVER 30 YEARS

Revisions:

Rev. 0 - Original Drawing 02/10/2023
Rev. 1 - Moved diamond to front & wordmark arrow to left elevation. 04/27/2023

Address: 32 E Main St.
Washingtonville, NY

Customer: PRO SIGNS

Drawn by: JH

Job Number: SUN-29377-SR

Date: 02/10/2023


Customer Approval:

This original drawing is property of T.I. and is not to be exhibited, copied, or reproduced without permission.

Please Initial Here




CLEARANCE SIGNS & PUMP # SIGN SPECS

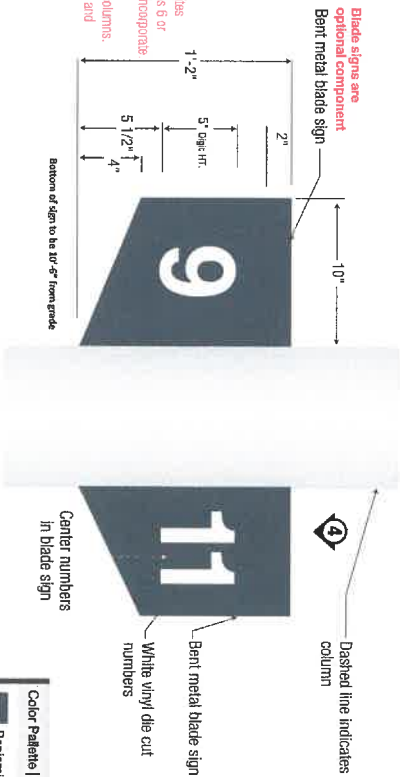

Fuel Blade Sign

Blade signs are not recommended for sites that have 5 or less dispensers. If site has 6 or more dispensers it is recommended to incorporate blade signs.

Flag signs are mounted on the canopy columns. Should be visible for both the consumer and C-Store.

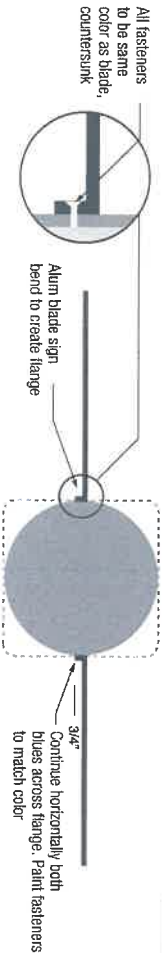

1	1	5	5	9	9	13	13	17	17
2	2	6	6	10	10	14	14	18	18
3	3	7	7	11	11	15	15	19	19
4	4	8	8	12	12	16	16	20	20



IMAGING THE PETROLEUM INDUSTRY FOR OVER 30 YEARS

Revisions:

Rev. 0 - Original Drawing

02/10/2023

Address: **32 E Main St.**
Washingtonville, NY

Customer: PRO SIGNS

Drawn by: JH


Job Number: **SUN-29377-SR**

Date: **02/10/2023**

Customer Approval:

This original drawing is property of T.I. and is not to be exhibited, copied, or reproduced without permission.

Please Initial here

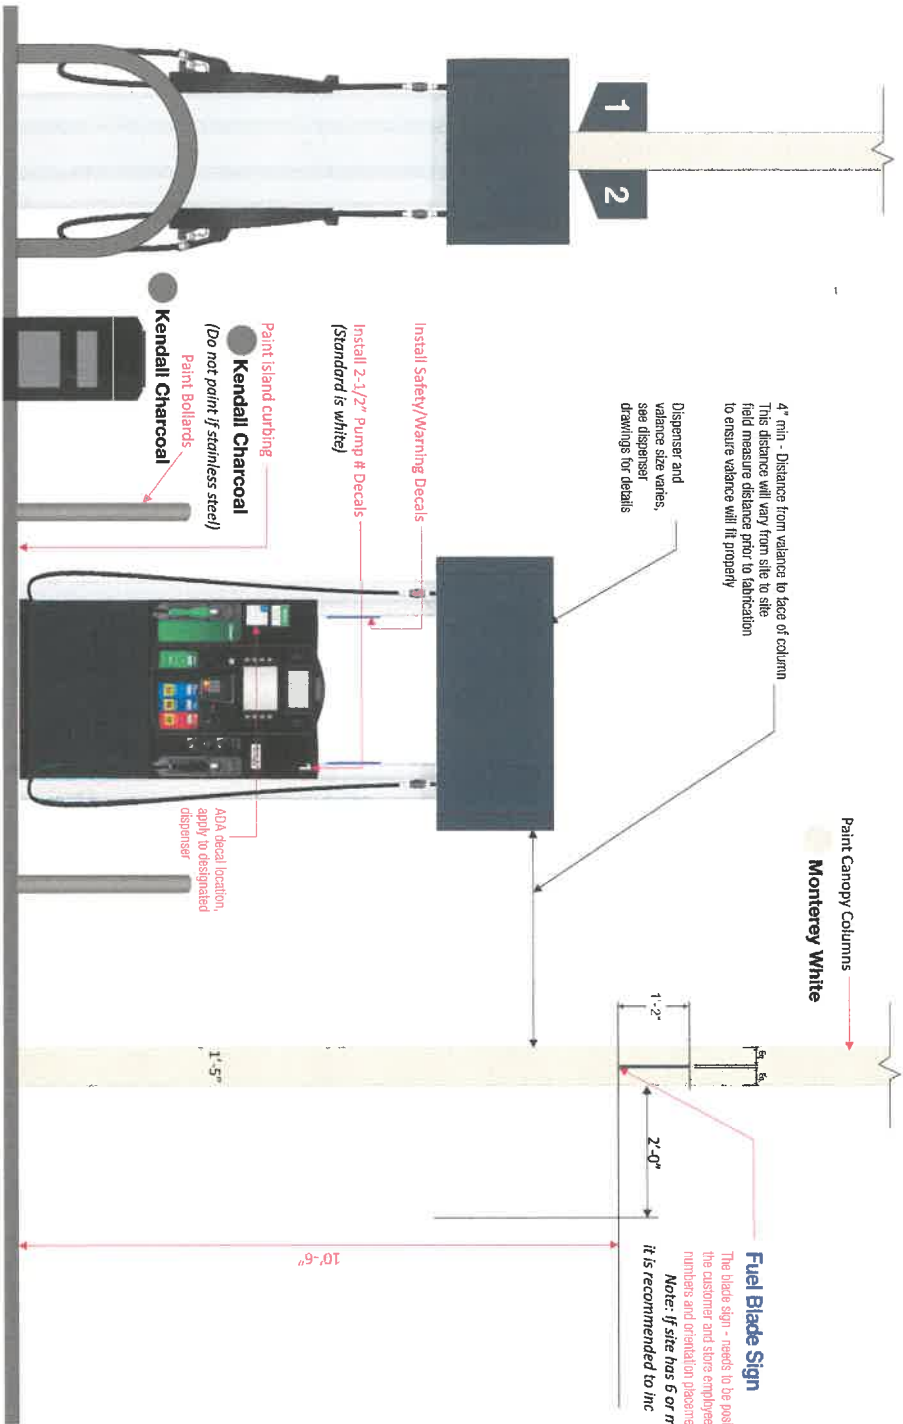

Color Palette Pentone • Paint • Vinyl	
	Benjamin Moore Paint Color:
	Fale Navy HC-154
	Benjamin Moore Paint Color:
	Kendall Charcoal HC-166
	Benjamin Moore Paint Color:
	Monteirey White HC-27



IMAGING THE PETROLEUM INDUSTRY FOR OVER 30 YEARS

Revisions:

Rev: 0 - Original Drawing	02/10/2023
---------------------------	------------

Address: **32 E Main St.**
Washingtonville, NY

Customer: PRO SIGNS

Drawn by: JH

Job Number: **SUN-29377-SR**

Date: 02/10/2023


Customer Approval: _____

This original drawing is property of T.I. and is not to be exhibited, copied, or reproduced without permission.



Please Initial here



Under Canopy Imaging

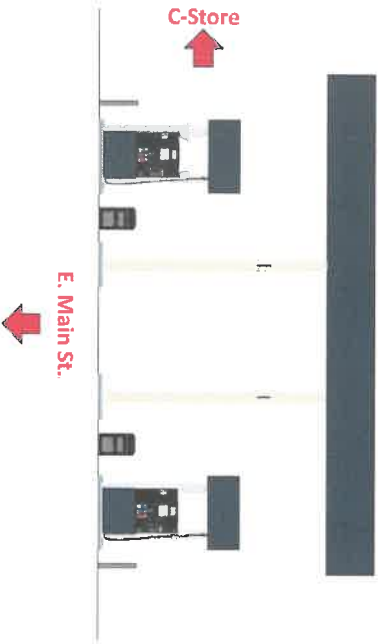

Color Palette Paint • Vinyl	
	Benjamin Moore Paint Color: Hale Navy HC-154
	Benjamin Moore Paint Color: Kendall Charcoal HC-168
	Benjamin Moore Paint Color: Monterey White HC-27

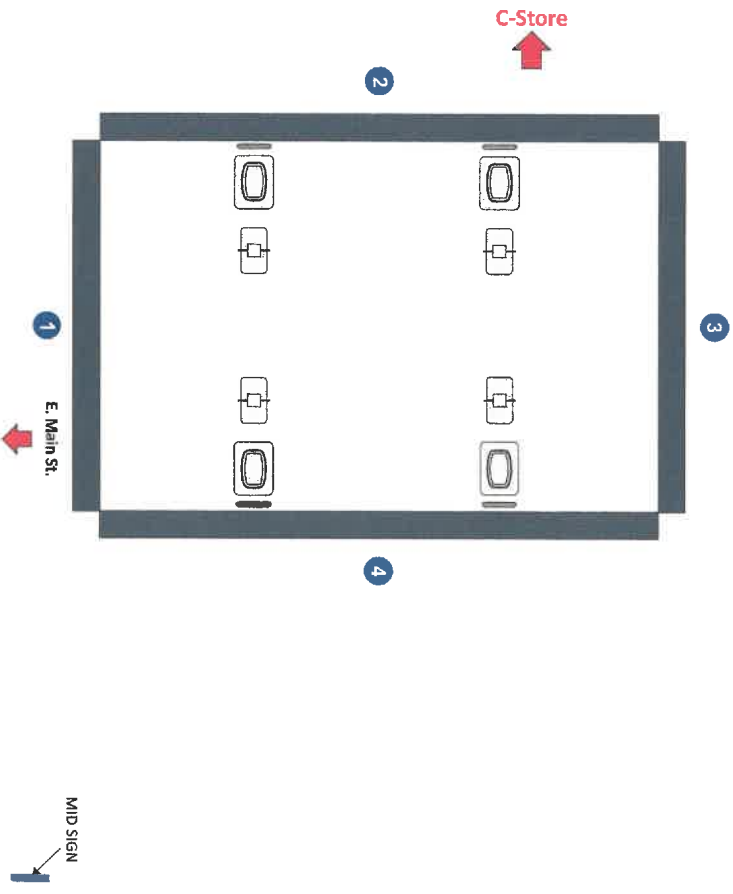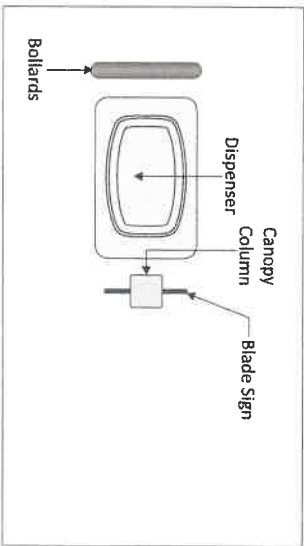



IMAGING THE PETROLEUM INDUSTRY FOR OVER 30 YEARS

Revisions:

Rev. 0 - Original Drawing	02/10/2023
Rev. 1 - Moved diamond to front & workmark/arrow to left elevation.	04/27/2023

Address: 32 E Main St.
Washingtonville, NY

Customer: PRO SIGNS

Drawn by: JH

Job Number: SUN-29377-SR

Date: 02/10/2023

Customer Approval:

This original drawing is property of TI, and is not to be exhibited, copied, or reproduced without permission.

Please initial here

SUNOCO


Dispenser Imaging

Existing Dispensers Under Gas Canopy:




Gilbarco Encore 700S 4+0

Qty = 3

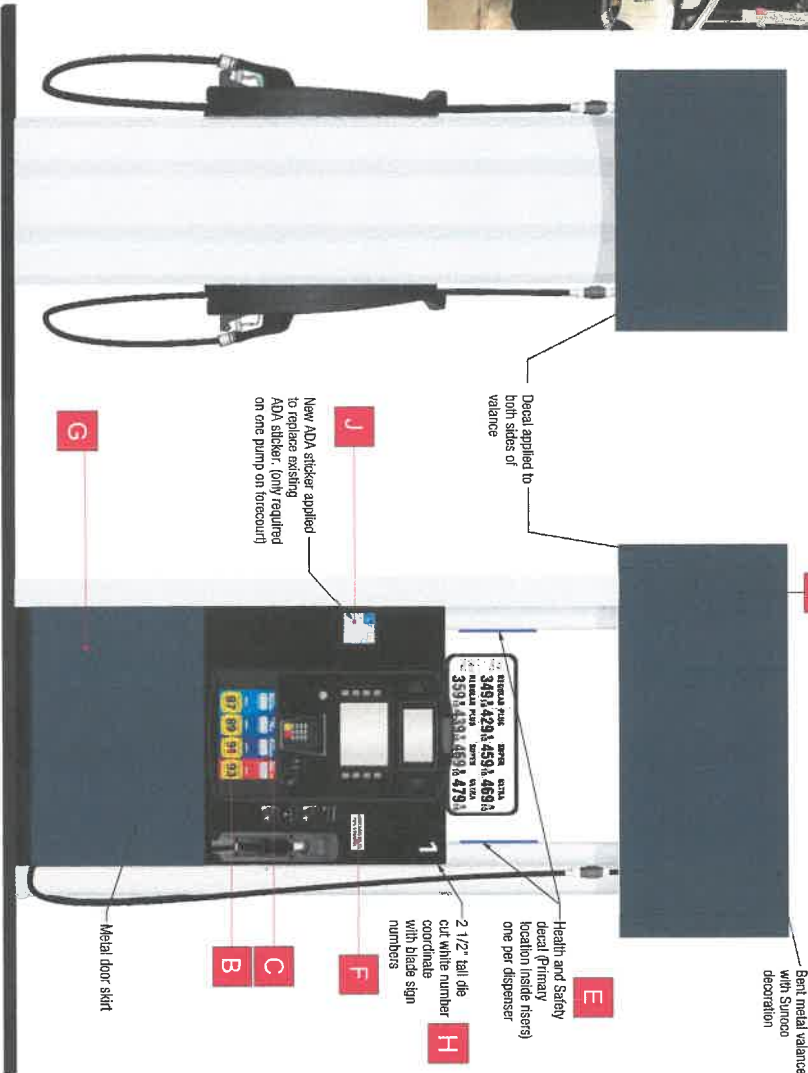

Valance: **SUN-V-24x56x27**
Material Supplier: Pro Sign
Qty: 3

Gas Dispenser Scope of Work:
Reimage existing Gilbarco Encore 700 Dispensers (Qty: 3 4+0, Qty: 1 4+1 w/ Dsl) to Sunoco Centennial image specs with materials supplied by ISI / ProSign to include:
a. SUNOCO Valances provided by ProSign to be fitted on all dispensers (Qty: 4)
b. Install new Metal Door Skins (Qty: 4 set)
c. Install ISI provided HD/Octane/Crind Overlay decals (Qty: 4 set)
d. Install 2-1/2" Pump H Decal to dispenser crind/bezel.
e. Health & Safety decals (2 per dispenser) installed on inside risers
f. Install all required regulatory decals as needed (ethanol, low sulfur, ADA etc.)
g. Install Qty: 4 Pump Topper Frames
h. Existing stainless steel risers to remain as is if in good condition.
i. Dispenser bezel to be black per Sunoco specs. Clean or repaint as needed.

 

Required Dispenser Items:

- A Valance
- B Octane Decals
- C Fuel Grade Decals (PIDs)
- D USD Decal (if applicable)
- E Health/Safety/Warning Decals
- F Ethanol Decals
- G Door Skirt
- H 2-1/2" Pump H Decals
- I Pump Topper
- J ADA Decal
- K Diesel Surround Overlay (if applicable)



Revisions:

Rev. 0 - Original Drawing	02/10/2023

Address: **32 E Main St.
Washingtonville, NY**

Customer: PRO SIGNS

Drawn by: JH

Job Number: **SUN-29377-SR**

Date: 02/10/2023

Customer Approval: _____

This original drawing is property of TI, and is not to be exhibited, copied, or reproduced without permission.

----- Please Initial Here -----


Existing Dispensers Under Gas Canopy:



Gilbarco Encore 700S 4+1 w/ DSI

Qty = 1

PROPOSED:

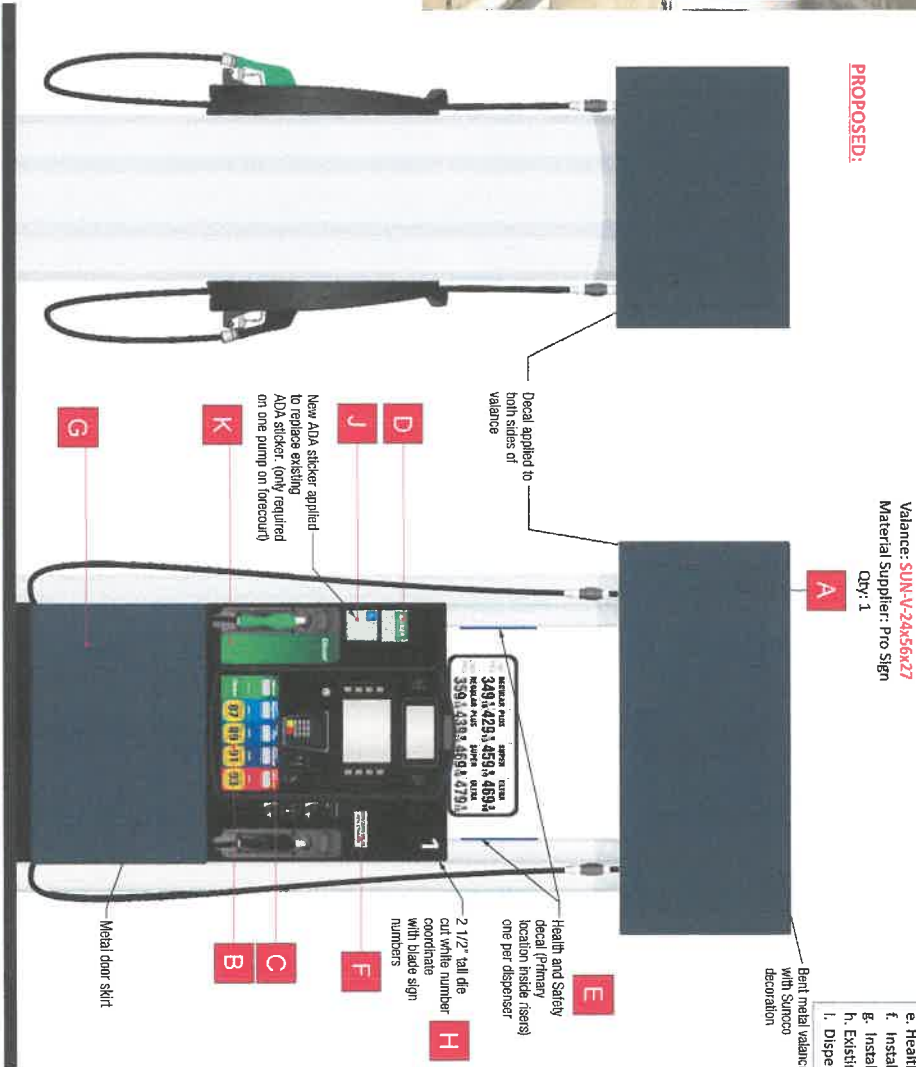

Valance: **SUN-V-24x56x27**
Material Supplier: Pro Sign
Qty: 1

Bent metal valance
with Sunoco
decoration

Color Palette | Pantone • Paint • Vinyl
Benjamin Moore Paint Color:
Hale Navy HC-154

Gas Dispenser Scope of Work:

- Reimage existing Gilbarco Encore 700 Dispensers (Qty: 2 4+0, Qty: 1 4+1 w/ DSI & Qty: 1 1+0 w/ Diesel) to Sunoco
- Centennial Image specs with materials supplied by ISI / Prosign to include:
- a. SUNOCO Valances provided by Prosign to be fitted on all dispensers (Qty: 4)
 - b. Install new Metal Door Skirts (Qty: 4 set)
 - c. Install ISI provided PVD/Octane/Crind Overlay decals (Qty: 4 set)
 - d. Install 2-1/2" Pump # Decal to dispenser crind/bezel.
 - e. Health & Safety decals (2 per dispenser) installed on inside risers
 - f. Install all required regulatory decals as needed (ethanol, low sulfur, ADA etc.)
 - g. Install Qty: 4 Pump Topper Frames
 - h. Existing stainless steel risers to remain as is if in good condition.
 - i. Dispenser bezel to be black per Sunoco specs. Clean or repaint as needed.


Required Dispenser Items:

- A Valance
- B Octane Decals
- C Fuel Grade Decals (FUDs)
- D USD Decal (If applicable)
- E Health/Safety/Warning Decals
- F Ethanol Decals
- G Door Skirt
- H 2-1/2" Pump # Decals
- I Pump Topper
- J ADA Decal
- K Diesel Surround Overlay (If applicable)

Existing



Proposed

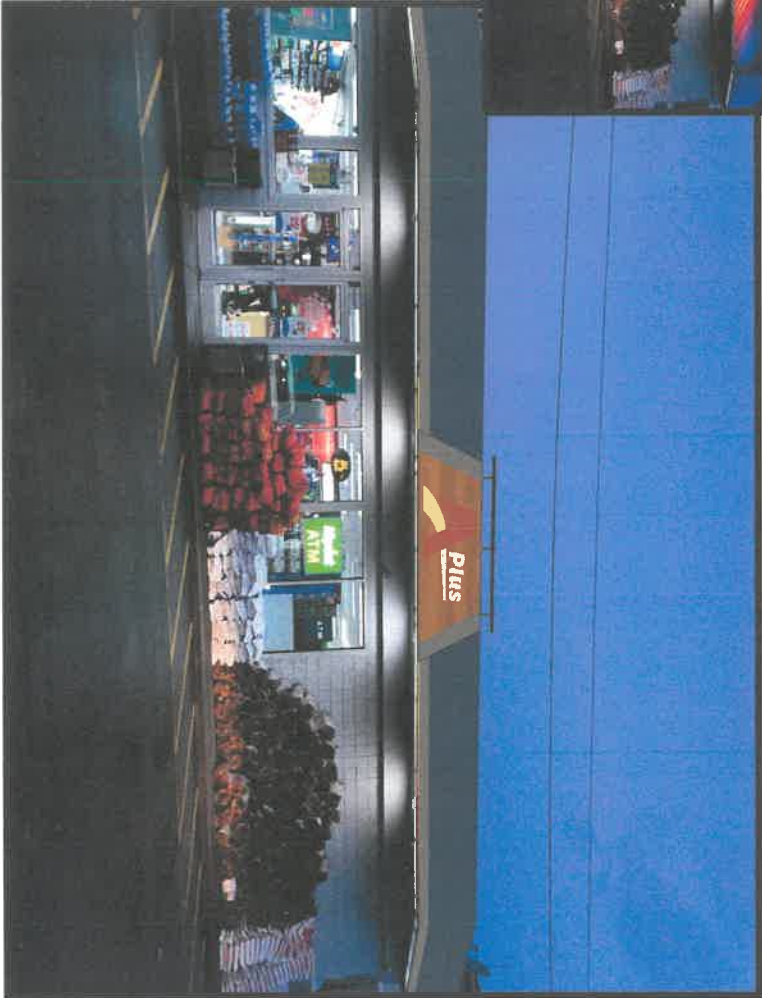

01 - Existing Illuminated Arch and Flex Face to be Removed


Color Palette Pantone • Paint • Vynl	
	Benjamin Moore Paint Color: Hale Navy HC-154
	Benjamin Moore Paint Color: Kendall Charcoal HC-168



IMAGING THE PETROLEUM INDUSTRY FOR OVER 30 YEARS

Revisions: Rev. 0 - Original Drawing 02/10/2023	Address: 32 E Main St. Washingtonville, NY Customer: PRO SIGNS Drawn by: JH	Job Number: SUN-29377-SR Date: 02/10/2023 Customer Approval:	This original drawing is property of T.I. and is not to be exhibited, copied, or reproduced without permission. Customer: Please initial here
---	---	--	--


Existing

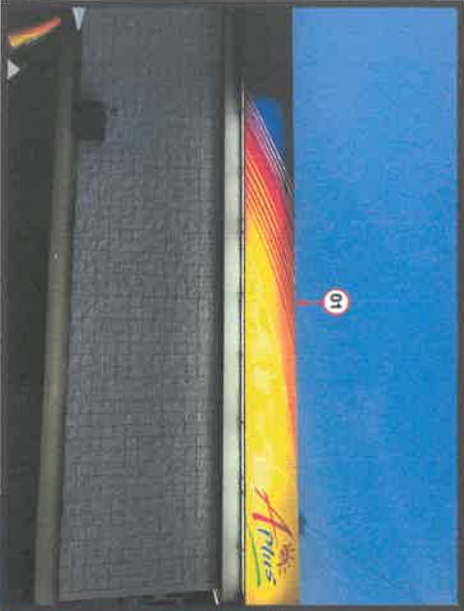

01 - Existing Illuminated Flex Face to be Removed

Color Palette Paints • Paint • Vinyl	
Benjamin Moore Paint Color:	
Make Navy HC-154	
Benjamin Moore Paint Color:	
Kendall Charcoal HC-166	

Proposed

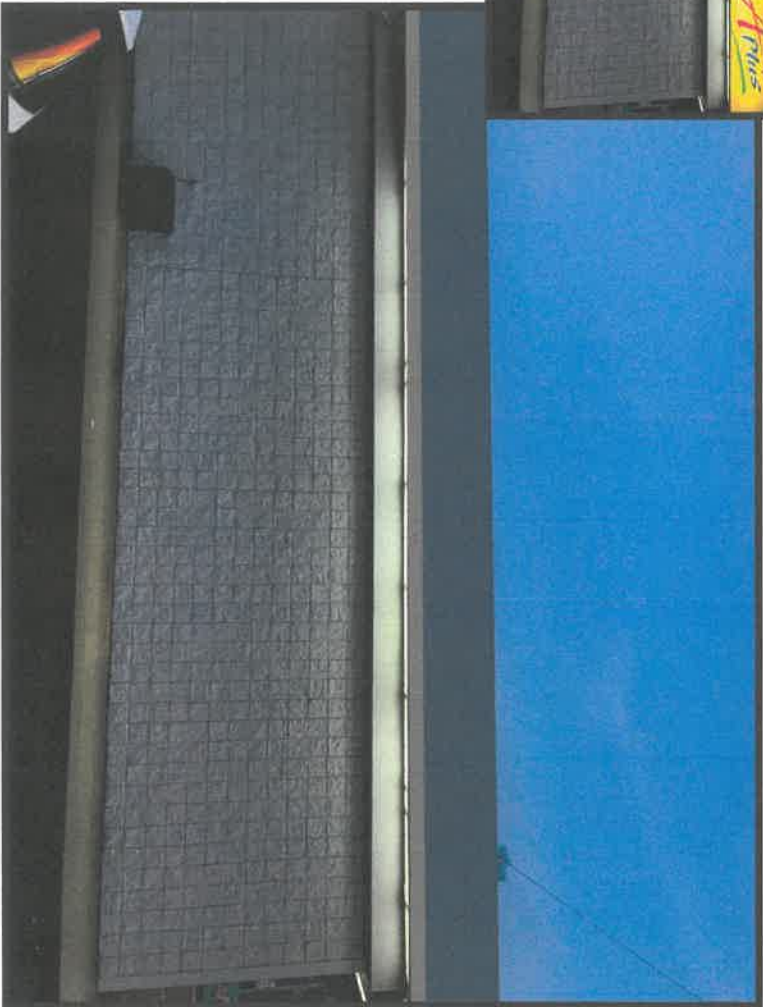




IMAGING THE PETROLEUM INDUSTRY FOR OVER 30 YEARS

Revisions: Rev. 0 - Original Drawing	02/10/2023	Address: 32 E Main St. Washingtonville, NY	Job Number: SUN-29377-SR Date: 02/10/2023	This original drawing is property of T.I. and is not to be exhibited, copied, or reproduced without permission. Please initial here
		Customer: PRO SIGNS	Customer Approval:	
		Drawn by: JH		



Color Palette Pantone • Paint • Vinyl	
	Benjamin Moore Paint Color
	Hale Navy HC-154
	Benjamin Moore Paint Color
	Kendall Charcoal HC-166
	Benjamin Moore Paint Color
	Benjamin Brink HC-50
	Benjamin Moore Paint Color
	Hawthorne Yellow HC-4

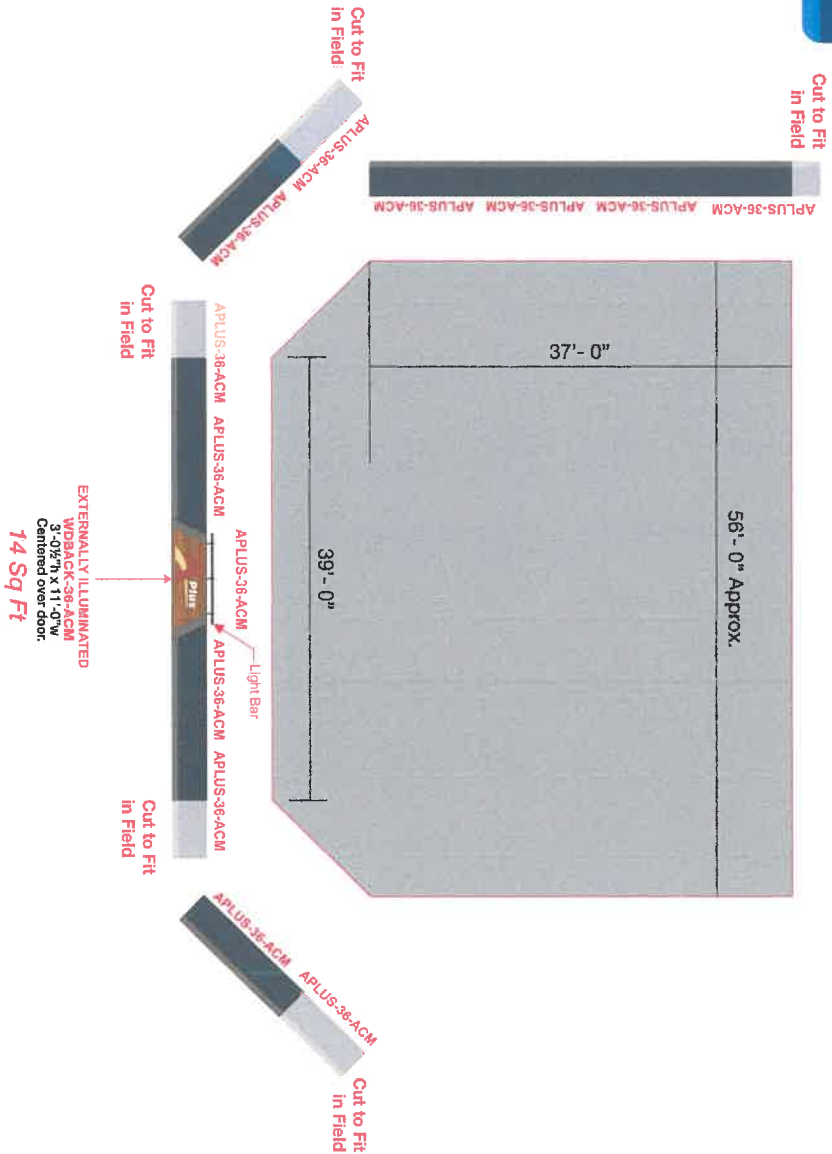

Plan View
O-1
Scale | 3/32" = 1'-0"

 IMAGING THE PETROLEUM INDUSTRY FOR OVER 30 YEARS	
Revisions:	02/10/2023
Rev. 0 - Original Drawing	
Address:	32 E Main St. Washingtonville, NY
Customer: PRO SIGNS	
Drawn by: JH	
Job Number: SUN-29377-SR	
Date: 02/10/2023	
Customer Approval:	
This original drawing is property of T.I. and is not to be exhibited, copied, or reproduced without permission.	
Please initial here	

WDBACK-LT BAR

  

NOTE: INCLUDE LONG WHIP OUT LOWER PART OF CENTER VERTICAL SUPPORT

- 01 $1\frac{1}{2}" \times 1\frac{1}{2}" \times 1/8"$ welded square tube frame painted to match Kendall Charcoal HC-166
 - 02 (2) 48" Maxbright LED light bars
 - 03 Power supplies in Pro Band
 - 04 Existing Proband Structure
 - 05 A-PLUS Logo Sign
 - 06 $1\frac{1}{2}" \times 2" \times 1/8"$ rectangular tube for MTG LED Light Bars
 - 07 $2" \times 2" \times 1/8"$ Aluminum Angle MTG Rail


POWER SUPPLY LOADING*

Current (A)	25W	40W	55W	65W
24V 20V	1	1	2	2
Model 300 (24V)	1	1	1	2
Model 300 (4V 20V)	0	1	1	2
100				
75-100	0	0	0	0

*Permitted Max. Load (W)
 700W Max. 100W Max. 150W Max. 120W Max.

External Voltage	24V	30V	35V	20V
------------------	-----	-----	-----	-----

*Rated output power: power supply loading 75% of
 rated output per unit (NEC to ensure full lifespan).

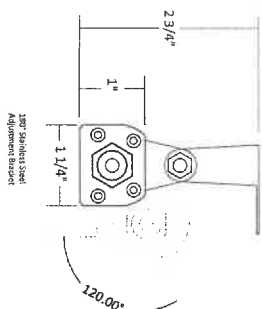

INSTALLATION



Use supplied mounting bracket to secure linear light fixture.

Mounting bracket can slide horizontally and rotate to desired angle.

Mounting bracket can slide horizontally and rotate to desired angle.

Corporate
ACCT #: 13659



DWG #1

Product ID

Note. These 2 factor solutions are identified for visual examination a technique subject designated in its constructively/17-item rating. This is not intended to be an accurate scaled construct. Although the proper scale is appropriate, it is not responsible for conduct in that regard results.

Color Palette | Pastore • Paint • Vinyl
Benjamin Moore Paint Color
Kendall Charcoal HC-166



WD BACK-LT BAR | SPECIFICATIONS

REVISIONS:
1. (Initial): (Revision Date) -
(Revision Explanation)

PM: JD

DESIGNER: DK

DATE: 10/23/2023

THE DRAWING INCLUDES DATA THAT IS PROPRIETARY INFORMATION OF AND FOR COMPANY. IT SHALL NOT BE USED OR REPRODUCED OR DISCLOSED IN WHOLE OR IN PART FOR ANY PURPOSES OTHER THAN TO FULFILL THE PROJECT. A CONTRACT IS REQUIRED TO OBTAIN THE INFORMATION. THE DRAWING IS THE PROPERTY OF COMPANY AND SHALL BE RETURNED TO COMPANY UPON COMPLETION OF THE PROJECT. THE DRAWING IS NOT TO BE USED OR REPRODUCED OR DISCLOSED IN WHOLE OR IN PART FOR ANY PURPOSES OTHER THAN TO FULFILL THE PROJECT. A CONTRACT IS REQUIRED TO OBTAIN THE INFORMATION.

DOI: 10.1002/anie.201100026

WDBACK-36-ACM

Approved by _____ Date _____
☐ APPROVED AS SHOWN ☐ APPROVED AS NOTED ☐ CONTACT A REVISION



Corporate
ACCT #: 13659
DWG #1

PRODUCT ID

Note: This product is intended for use as a decorative element only. It is not intended for use as a structural component. The product is not to be used in areas where it will be subjected to impact or other forces that could cause it to become a projectile. The product is not to be used in areas where it will be subjected to fire or other forces that could cause it to become a fire hazard.

Color Palette | Paint • Vinyl
Benjamin Moore Paint Color:
Kendall Charcoal HC-166
Benjamin Moore Paint Color:
Georgian Brick HC-50
Benjamin Moore Paint Color:
Hawthorne Yellow HC-4



Front View



Side View

O-1
Finished Sign
Scale | 3" = 1'-0"

01
- Tek 3 #12 X 2" Metal Screws into
Aplus Sign Frame Structure
(Min Four (4) Fasteners)

O-2
MTG Detail
Scale | NTS

